


CLIENT
BRIGIL
CONSTRUCTION

PROJECT
EAST
VILLAGE

The objective of this project was to design and obtain approvals for the development of the property on the north east corner of Trim Road and Innes Road in the community of Orleans. PPAL designed a plan incorporating 138 residential condos and a convenience commercial/gas station. The orientation of the buildings was based on a desire to present a face onto Trim Road (as opposed to turning the project's back onto this arterial road) as well as Valin Street and Rustic Hills Crescent. To achieve this, several of the buildings were sited such that their front elevation would be visible from these streets thus enhancing the visual quality of the project from the public realm. The project has since been built and sold out.

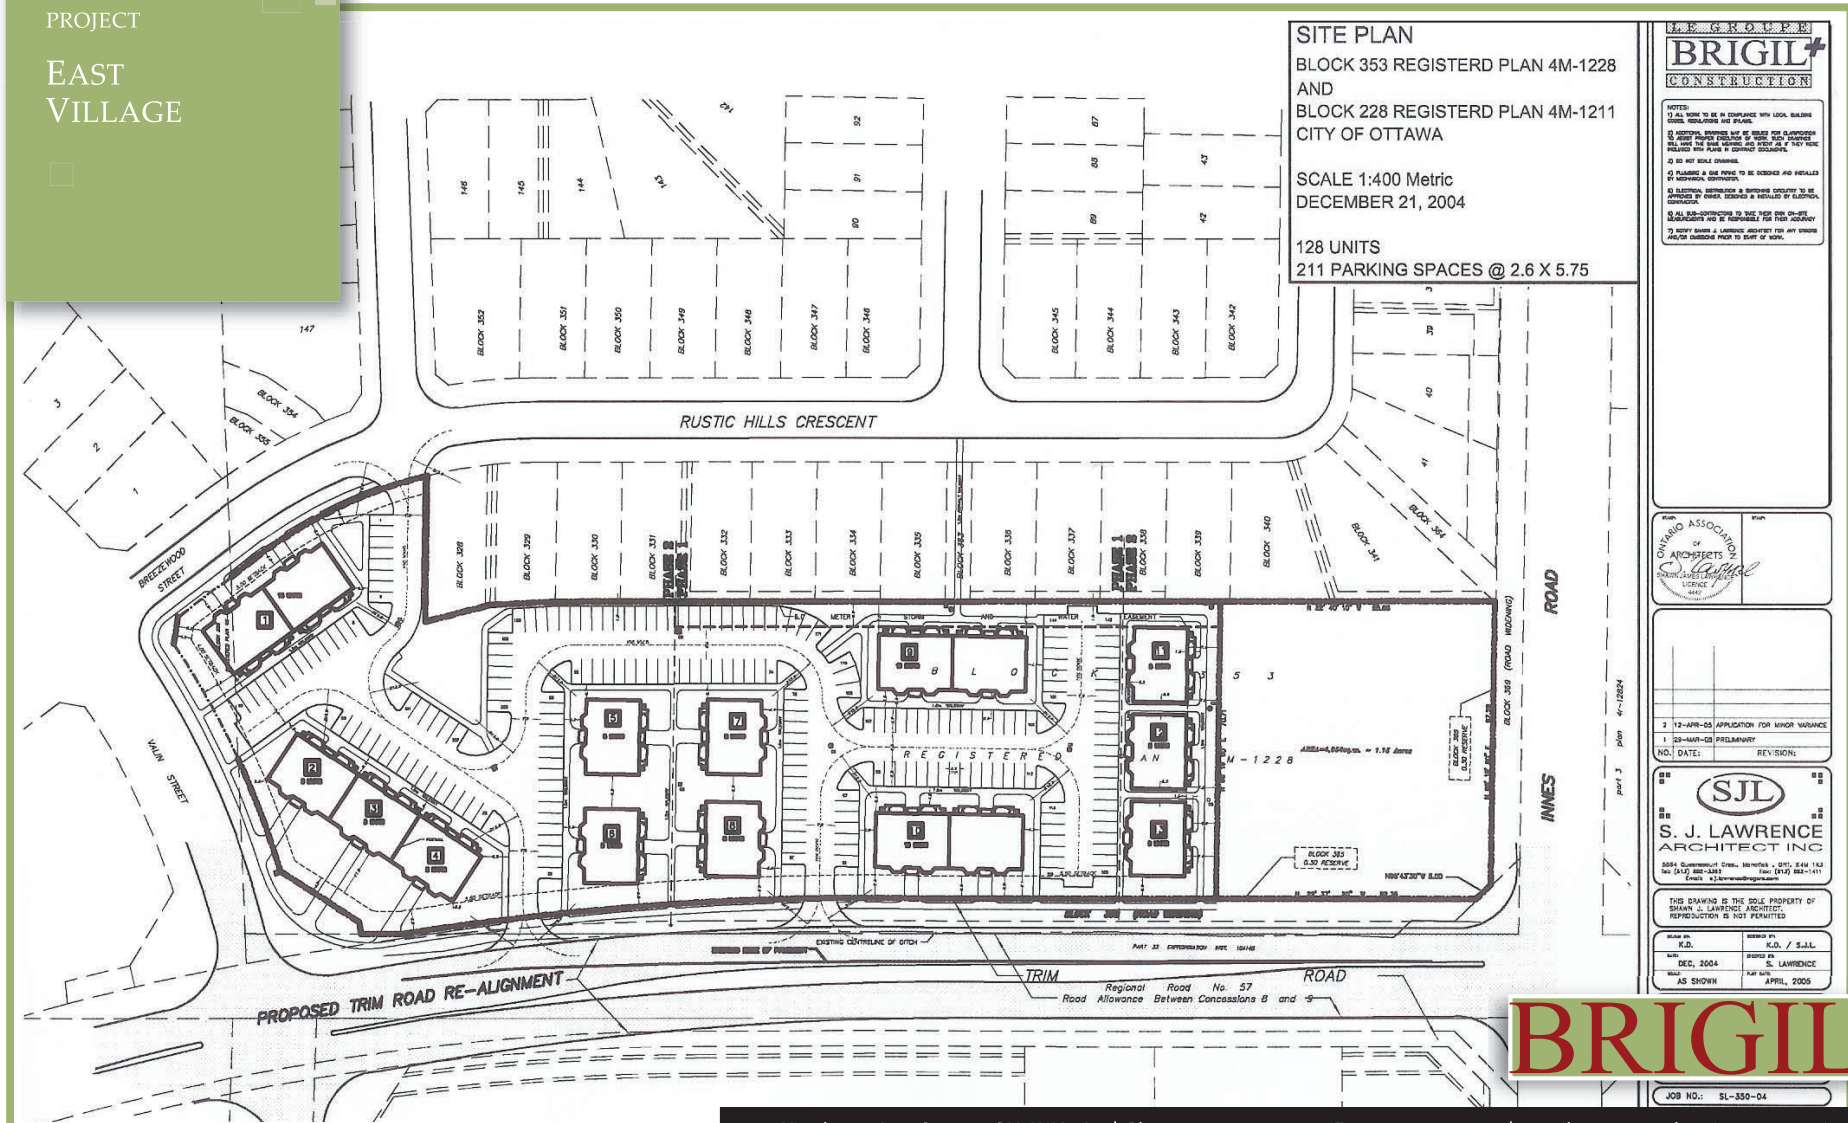

BRIGIL

JOB NO.: SL-350-04